



Elevation A




Elevation B

Elevation E

Elevation F

Elevation G

Elevation H

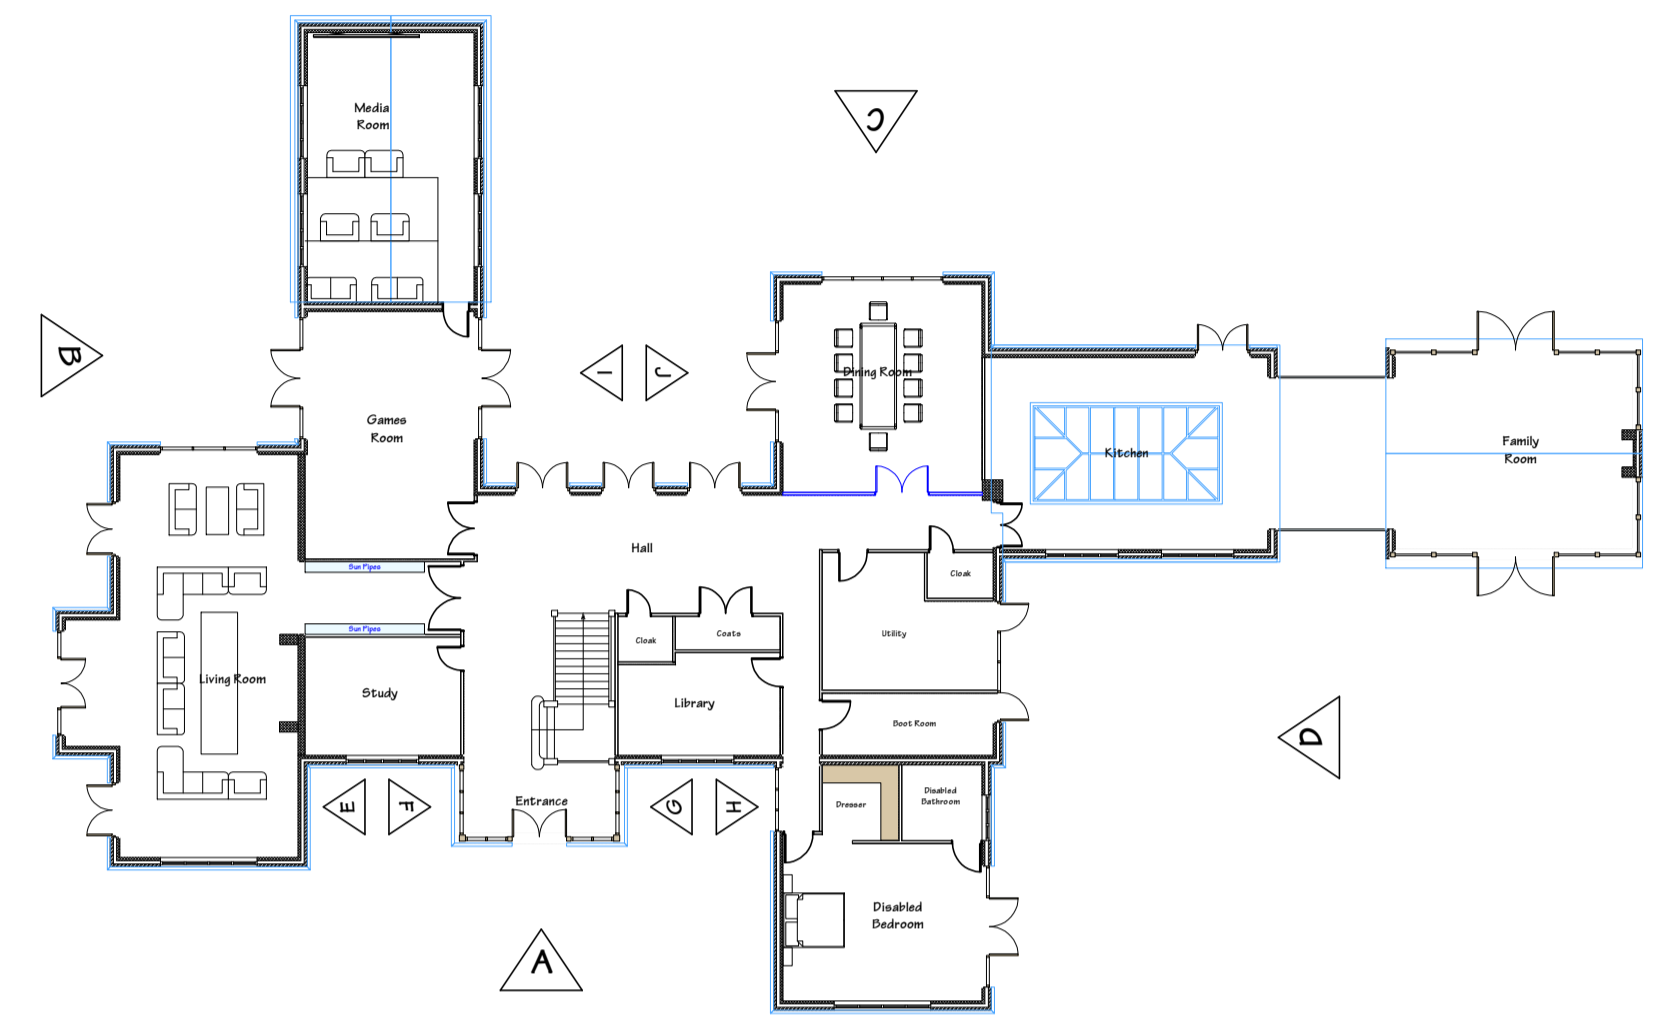

LEGEND



Elevation C



Elevation D

Elevation I

Elevation J

- Revisions** =
- Notes** =
1. Do not scale of this drawing. If in doubt, ask.
 2. Areas are approximate subject to detailed design and agreed buildings tolerances.
 3. Structural Design tbd in detail with engineer.

Project = [REDACTED]

Client = [REDACTED]

Drawing = PROPOSED ELEVATIONS

Status = PLANNING

Scale = 1:100 (A1)

Drawn = 07.12.12

Revised =

Drawing = PSF/06

Revision =



The Coach House ■ Merritons Drive ■ Rugby ■ CV22 7AE

Tel: 01788 569 465 ■

designstudio@biltondesign.co.uk ■ www.biltonas.co.uk

© Bilton Architectural Services Ltd 2012

