






Front Elevation

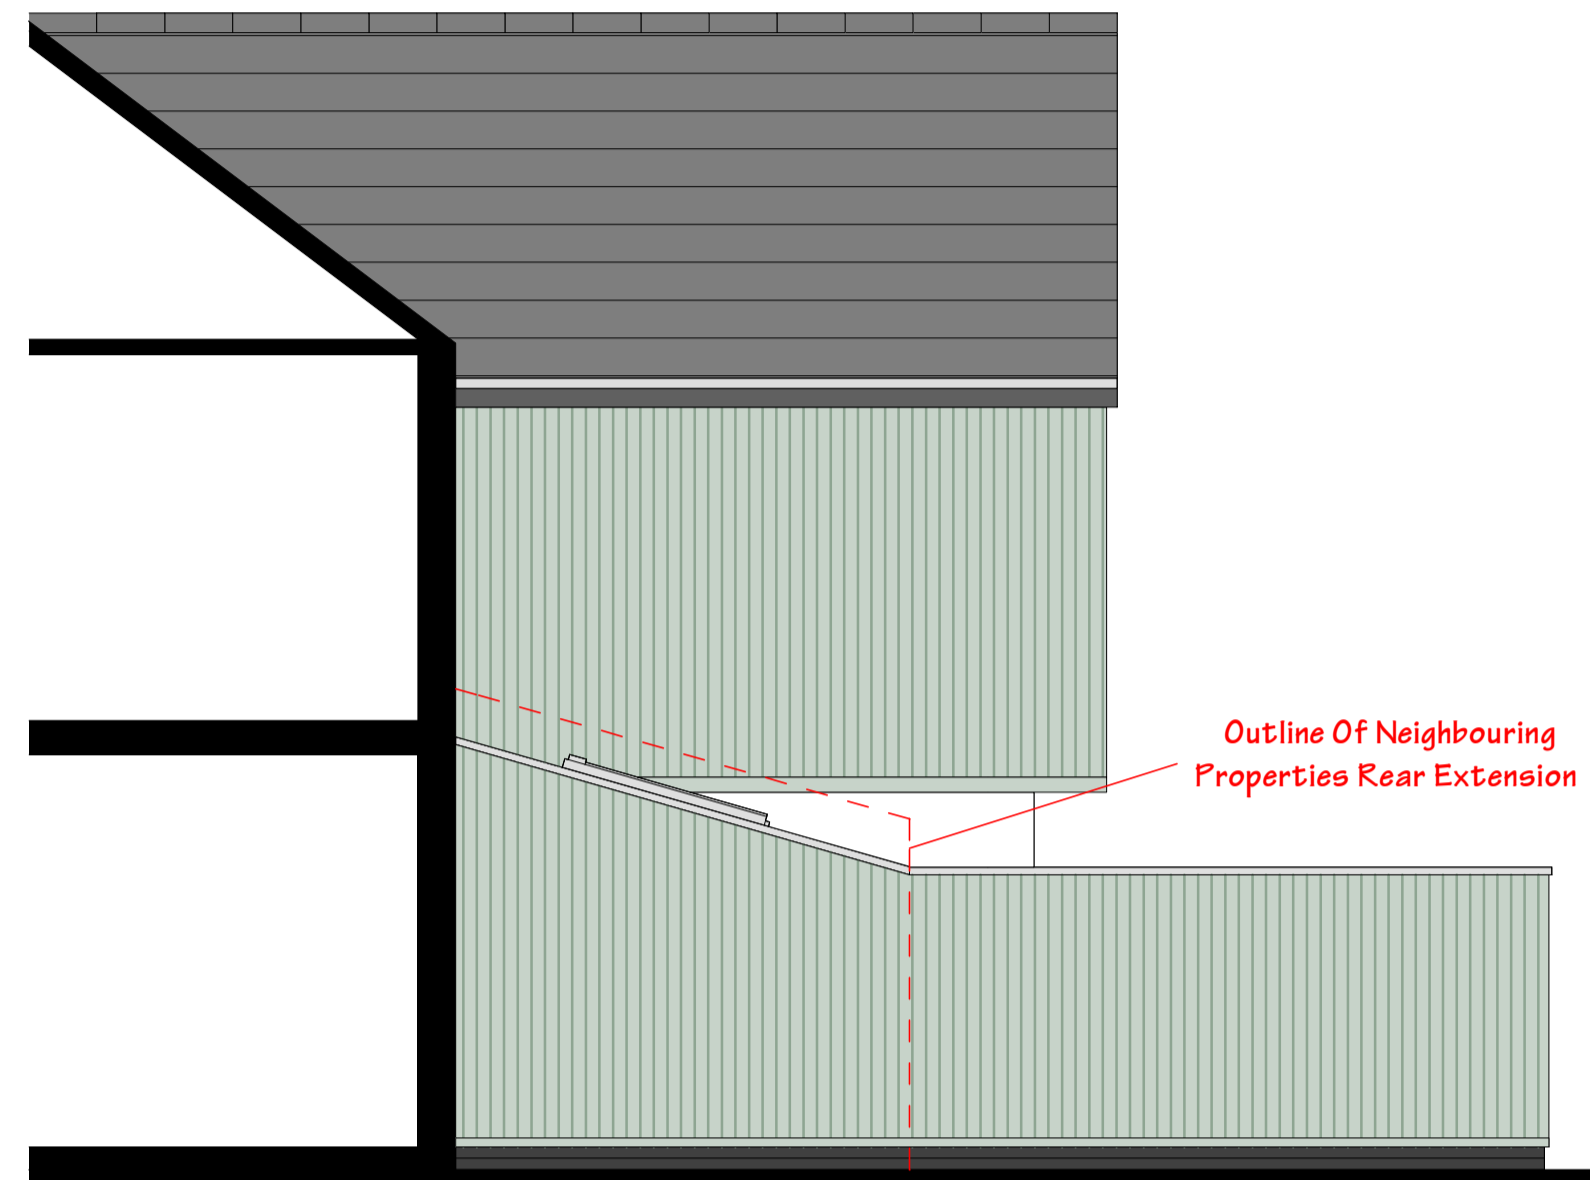

Right Elevation

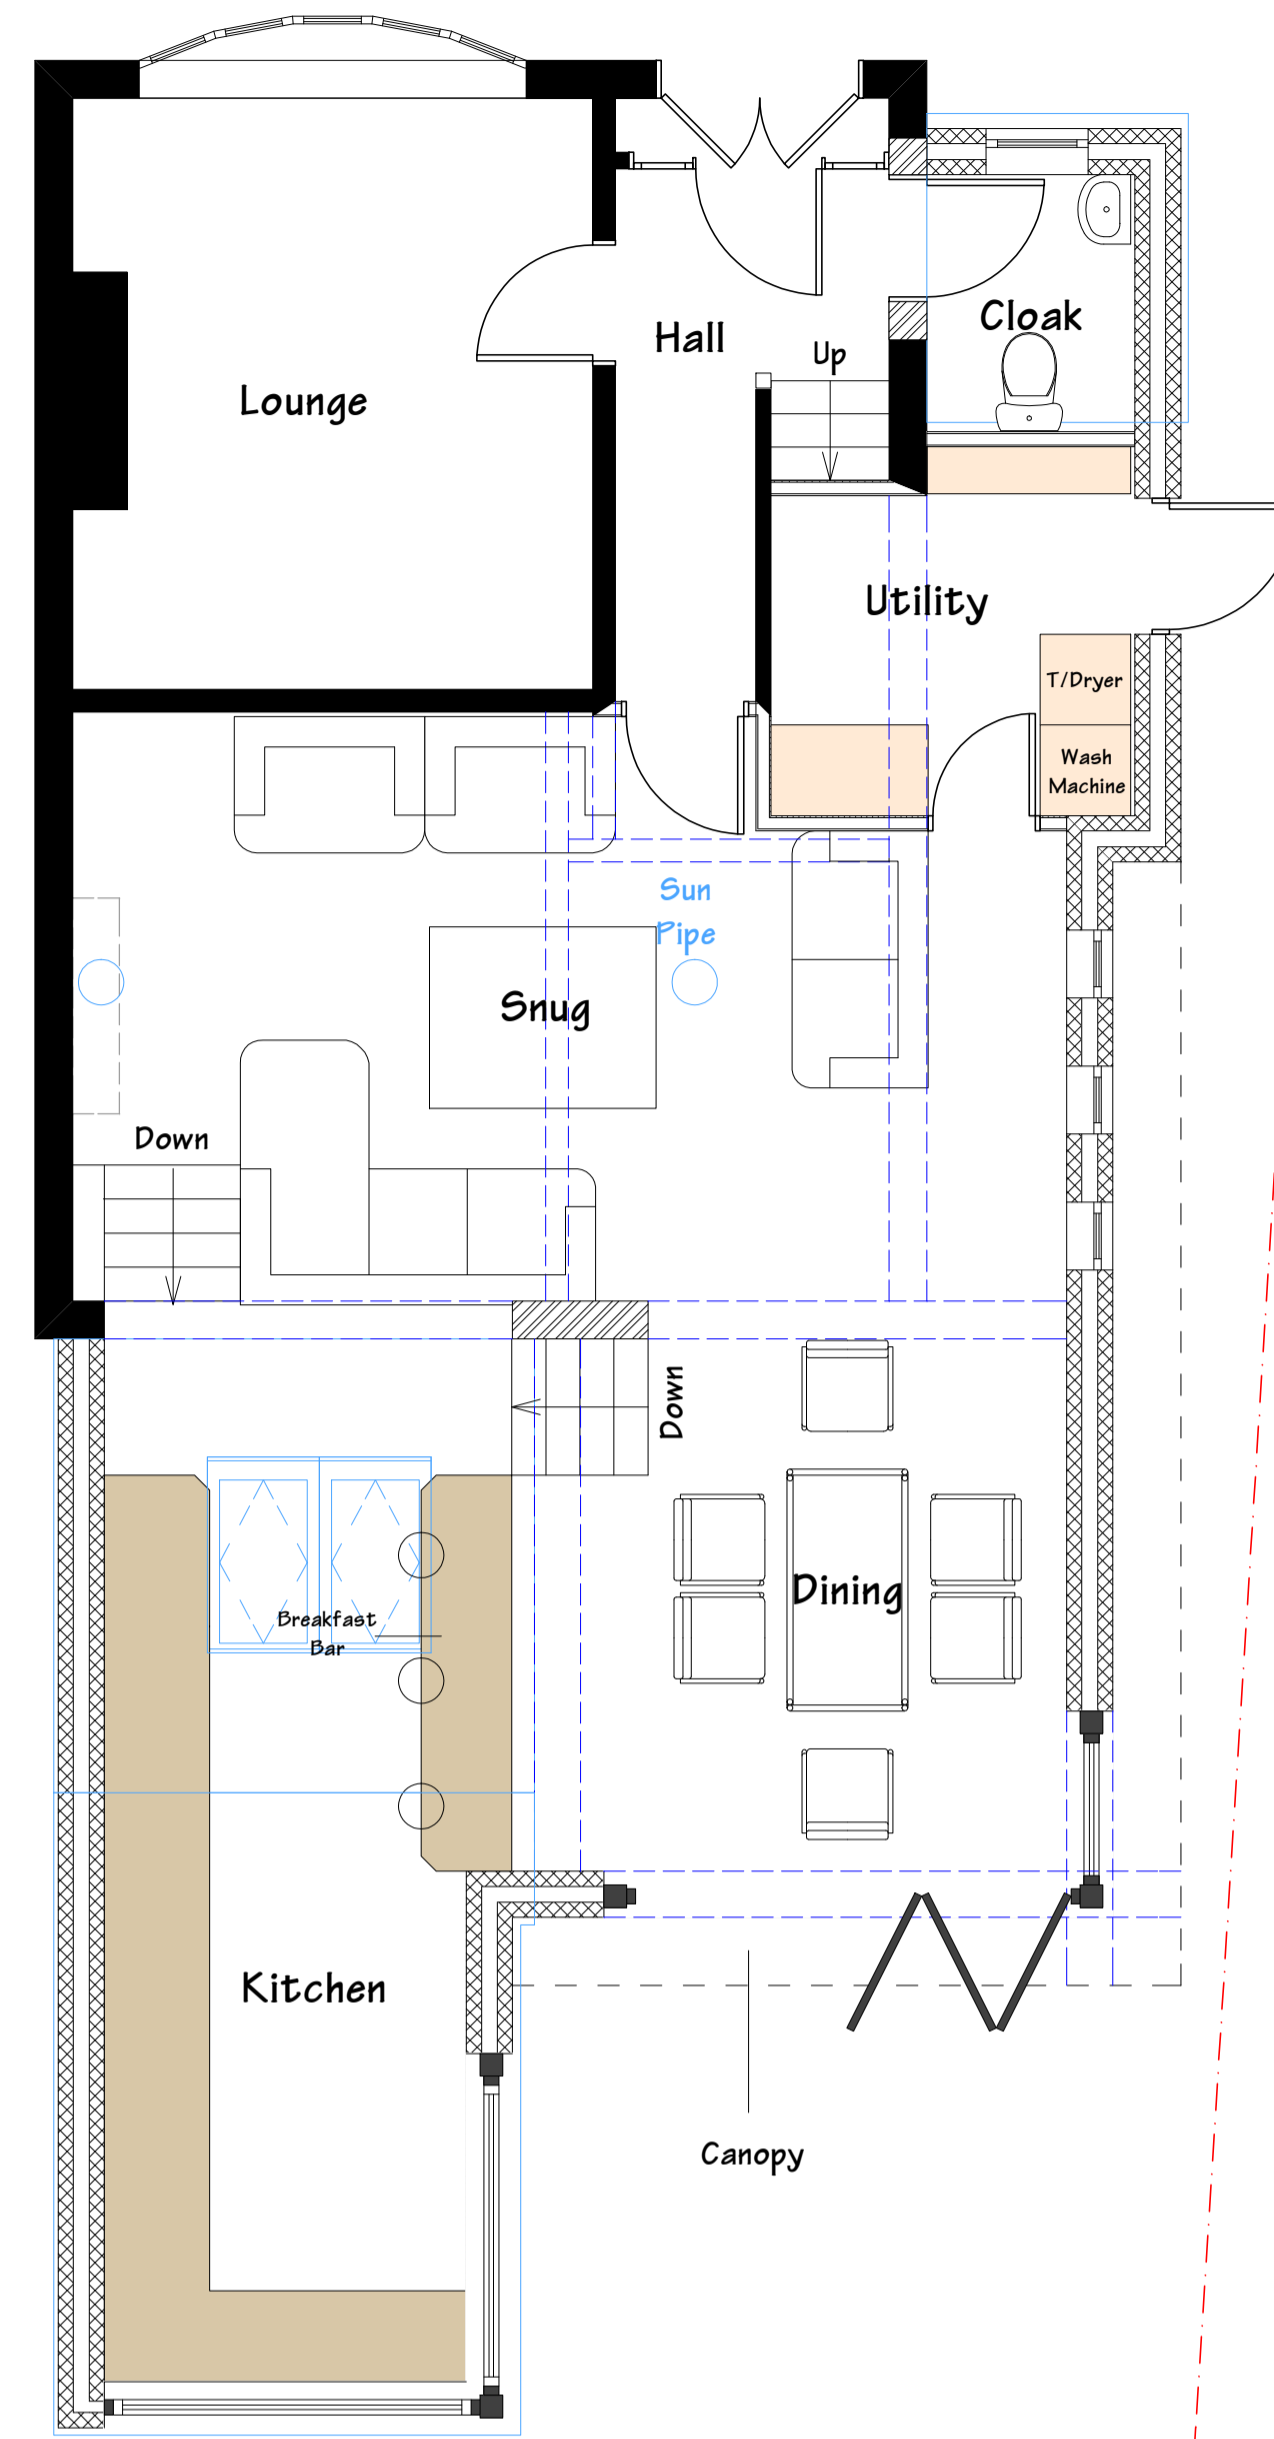

Ground Floor Plan

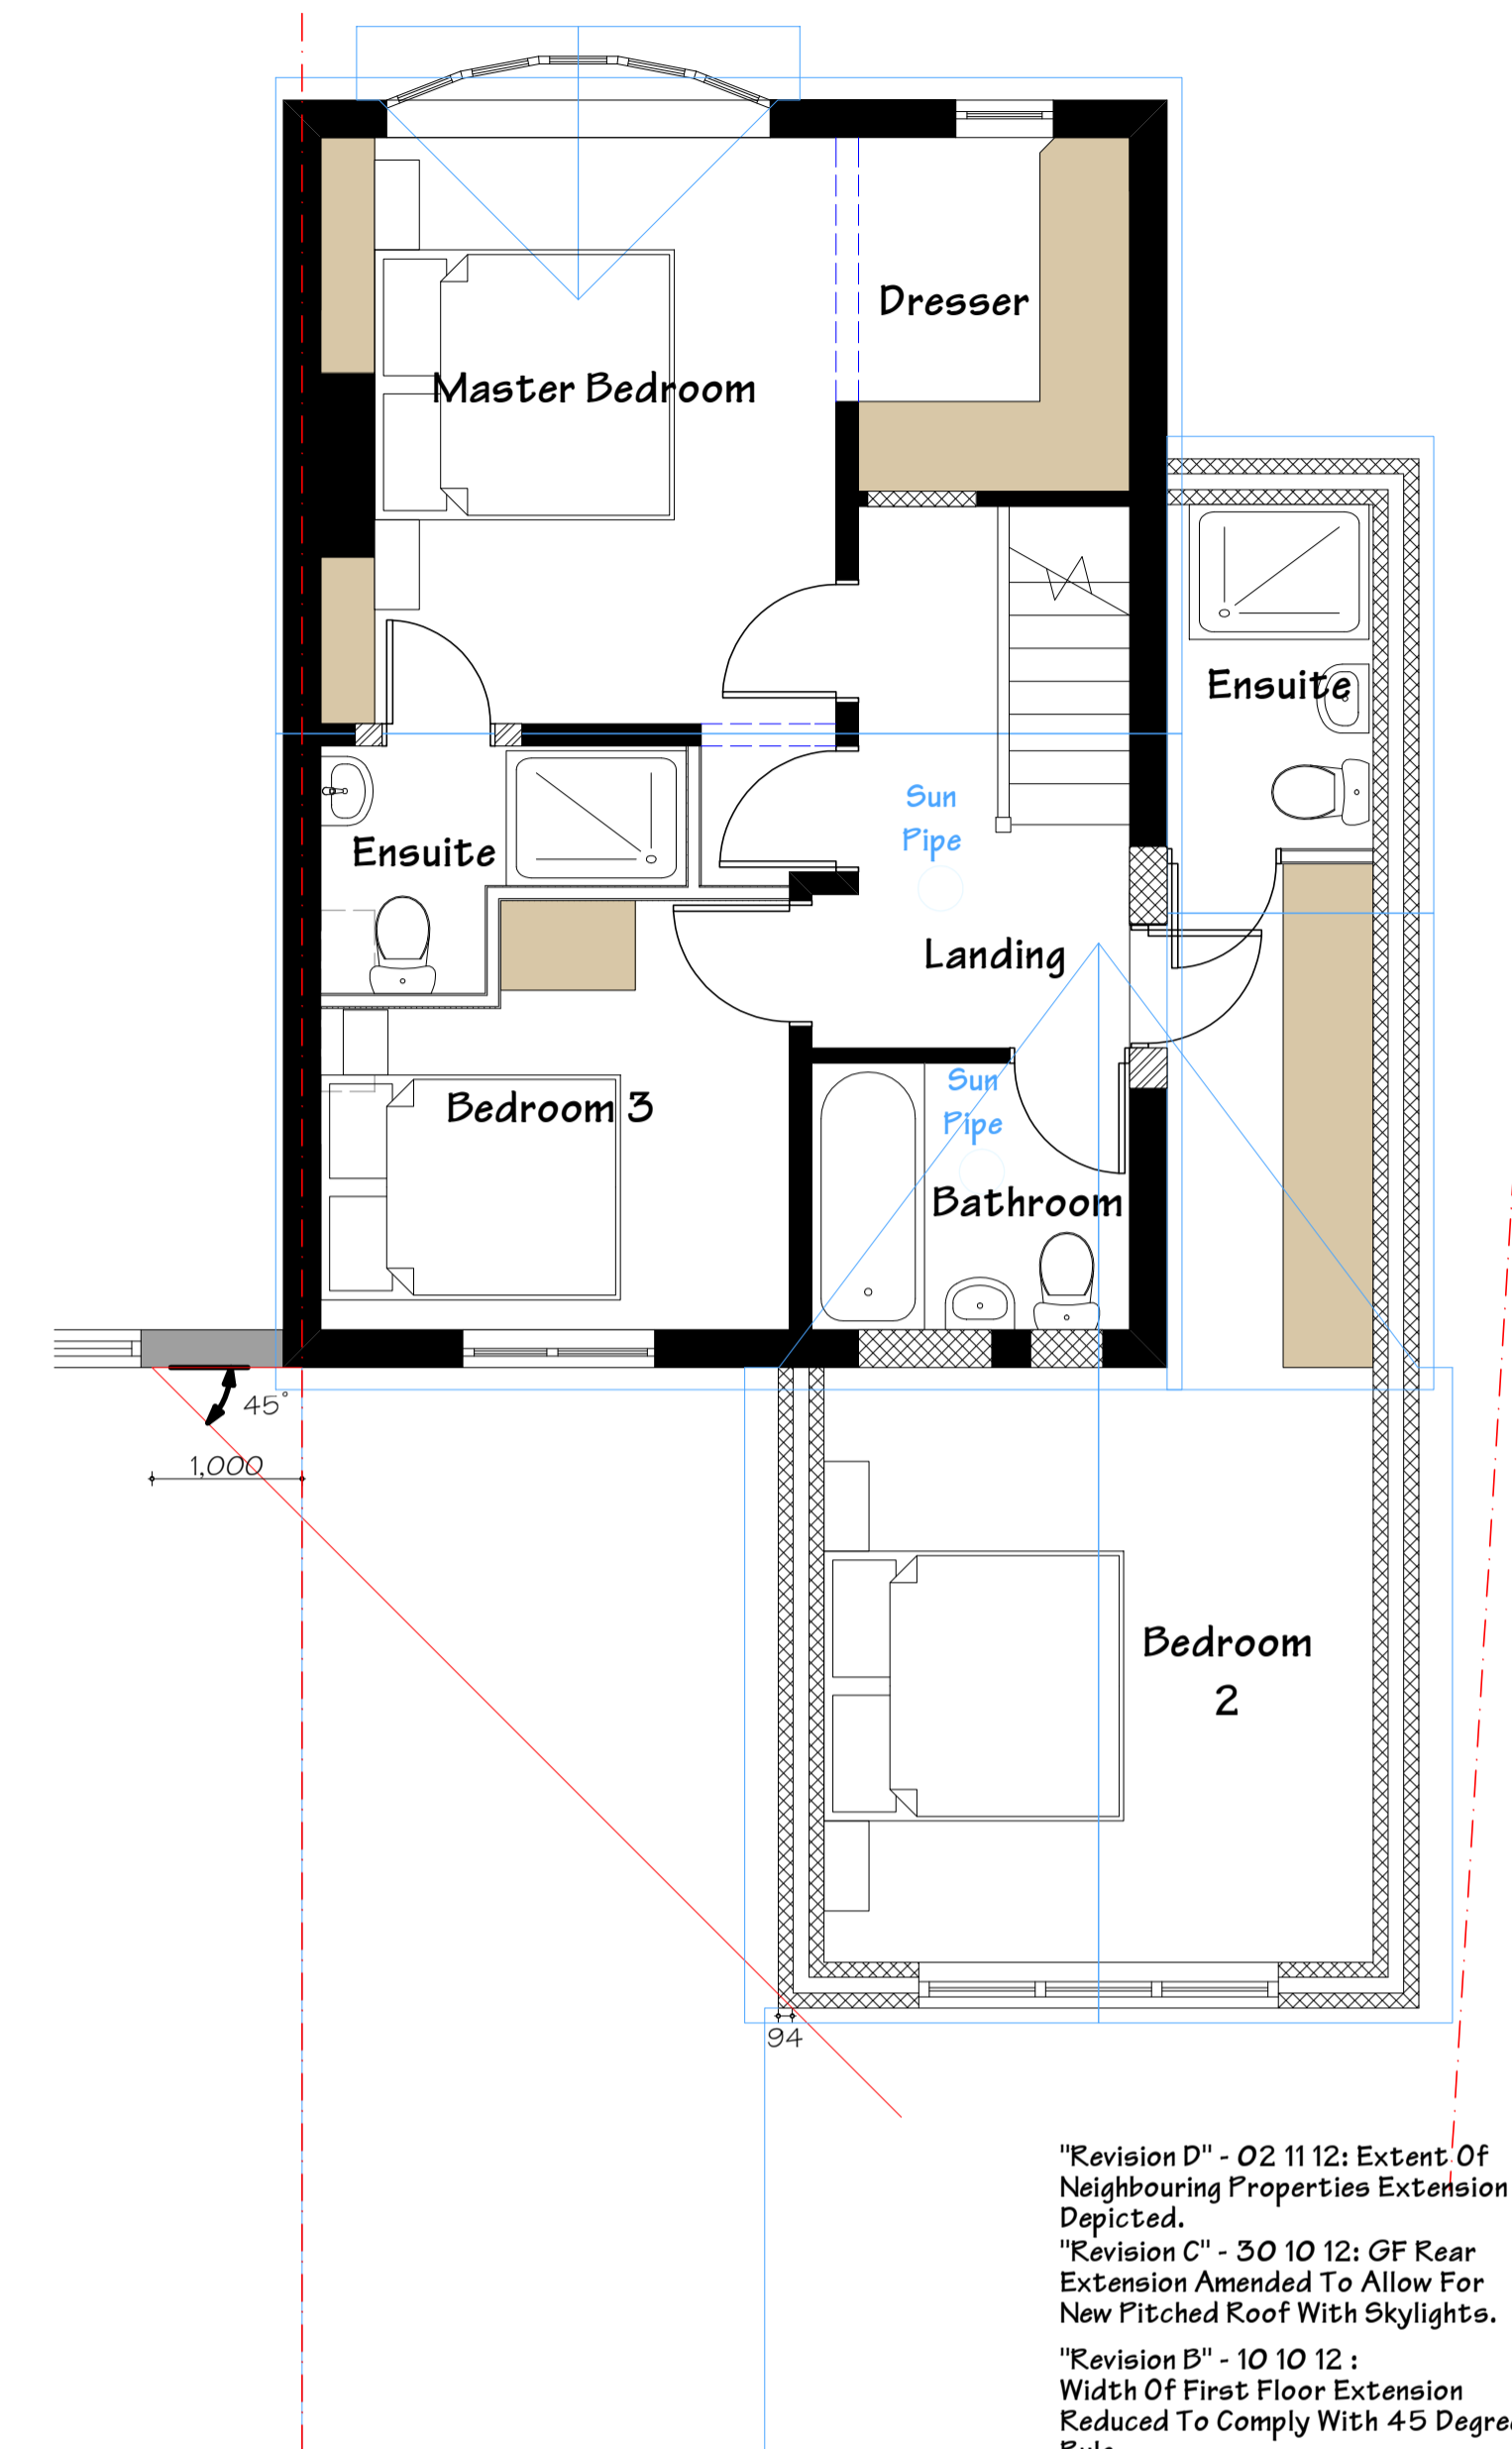

First Floor Plan

"Revision D" - 02 11 12: Extent Of Neighbouring Properties Extension Depicted.  
 "Revision C" - 30 10 12: GF Rear Extension Amended To Allow For New Pitched Roof With Skylights.  
 "Revision B" - 10 10 12: Width Of First Floor Extension Reduced To Comply With 45 Degree Rule.  
 "Revision A" - 28 08 12: Proposed Left Elevation Added To Drawing.

Notes =

1. Do not scale of this drawing. If in doubt, ask.
2. Areas are approximate subject to detailed design and agreed buildings tolerances.
3. Structural Design tbd in detail with engineer.

Project = [REDACTED]

Client = [REDACTED]

Drawing = PROPOSED PLANS & ELEVATIONS

Status = PLANNING  
 Scale = 1:50 (A1)

Drawn = 07 08 12  
 Drawing = RLR19/03

Revised = 02 11 12  
 Revision = D



BILTON ARCHITECTURAL SERVICES LTD.  
 The Coach House • Merritts Drive • Rugby • CV22 7AE  
 Tel: 01788 569 465

designstudio@biltondesign.co.uk • www.biltonas.co.uk  
 © Bilton Architectural Services Ltd 2012



Rear Elevation



Left Elevation

